


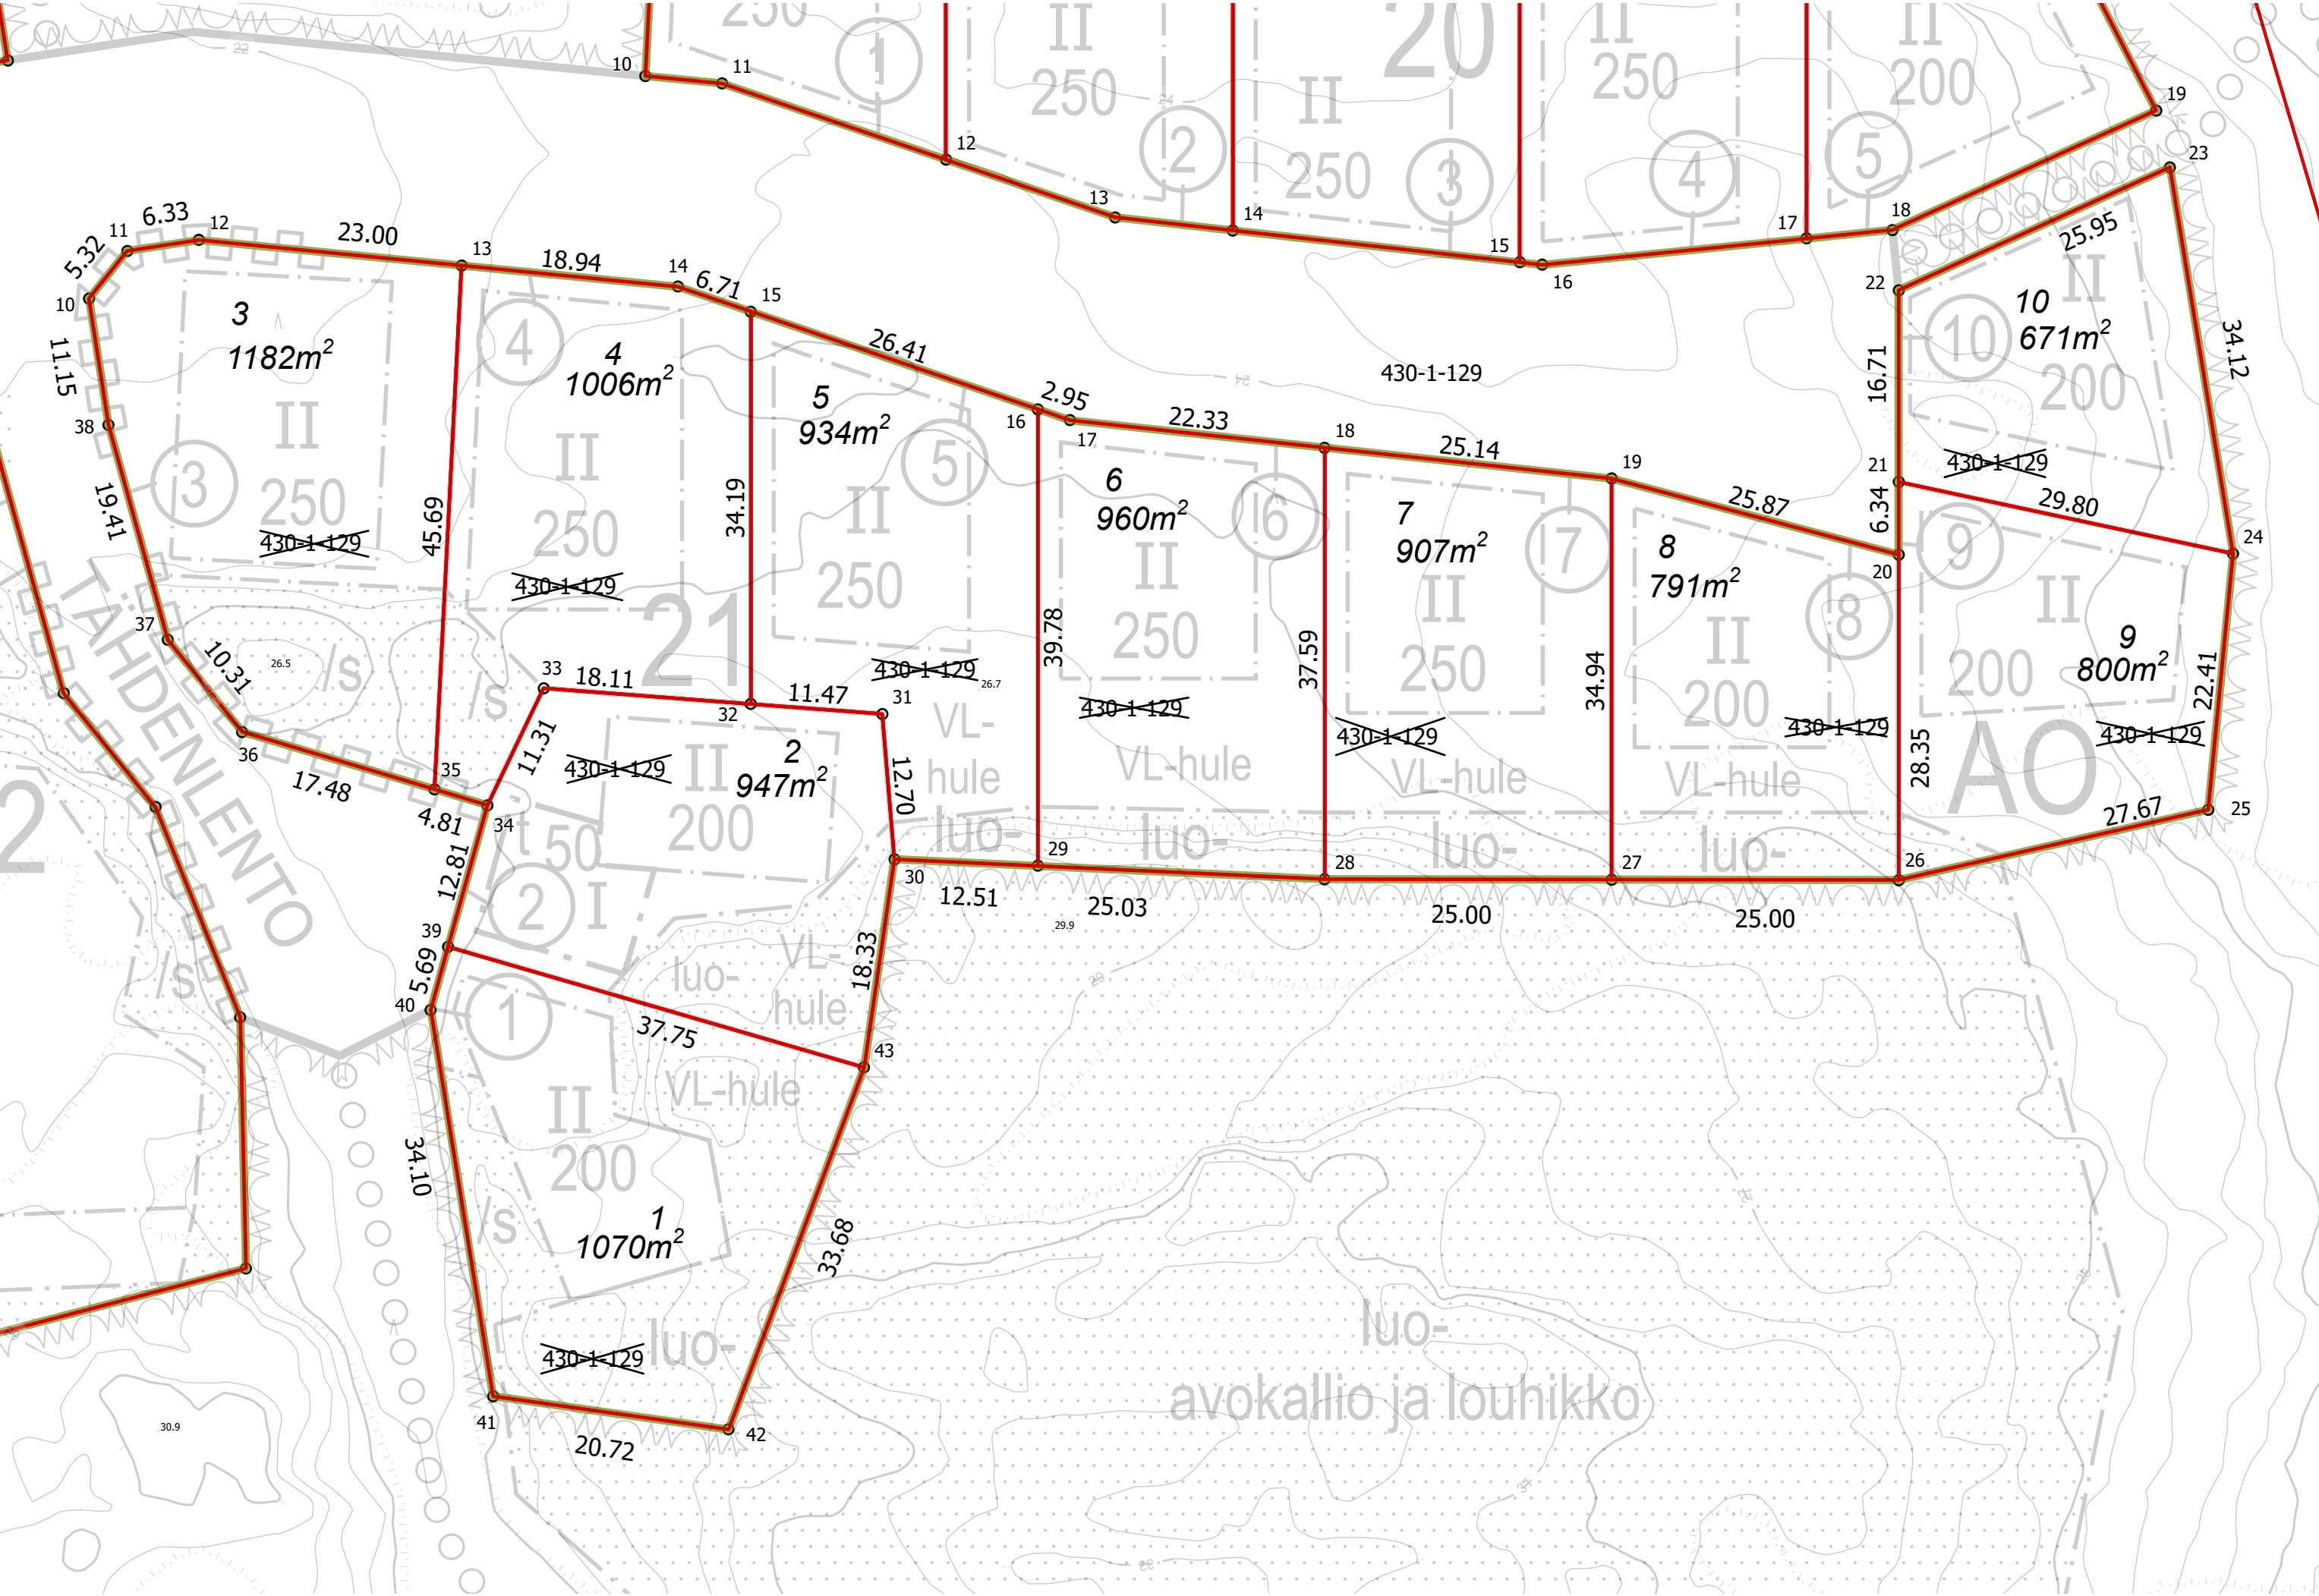

KOORDINAATTILUETTELO / Koordinaattijärjestelmä ETRS-GK23

Piste	I-koordinaatti	P-koordinaatti
<u>10</u>	23444716,388	6704962,953
<u>11</u>	23444719,719	6704967,098
<u>12</u>	23444725,970	6704968,064
<u>13</u>	23444748,859	6704965,829
<u>14</u>	23444767,712	6704963,988
<u>15</u>	23444774,066	6704961,825
<u>16</u>	23444799,066	6704953,312
<u>17</u>	23444801,860	6704952,360
<u>18</u>	23444824,066	6704949,970
<u>19</u>	23444849,066	6704947,279
<u>20</u>	23444874,066	6704940,641
<u>21</u>	23444874,066	6704946,981
<u>22</u>	23444874,066	6704963,692
<u>23</u>	23444897,705	6704974,400
<u>24</u>	23444903,204	6704940,729
<u>25</u>	23444901,050	6704918,419
<u>26</u>	23444874,066	6704912,295
<u>27</u>	23444849,066	6704912,338
<u>28</u>	23444824,066	6704912,381
<u>29</u>	23444799,066	6704913,527
<u>30</u>	23444786,566	6704914,101
<u>31</u>	23444785,508	6704926,761
<u>32</u>	23444774,066	6704927,633
<u>33</u>	23444756,005	6704929,010
<u>34</u>	23444751,107	6704918,817
<u>35</u>	23444746,495	6704920,197
<u>36</u>	23444729,746	6704925,207
<u>37</u>	23444723,263	6704933,228
<u>38</u>	23444718,092	6704951,933
<u>39</u>	23444747,677	6704906,476
<u>40</u>	23444746,164	6704900,989
<u>41</u>	23444751,606	6704867,329
<u>42</u>	23444772,122	6704864,422
<u>43</u>	23444783,931	6704895,964

TONTTIEN MUODOSTUMINEN

Tontti	Pinta-ala m2	Kiinteistö / määräala	Osat m2
1	1070	529-430-1-129	1070
2	947	529-430-1-129	947
3	1182	529-430-1-129	1182
4	1006	529-430-1-129	1006
5	934	529-430-1-129	934
6	960	529-430-1-129	960
7	907	529-430-1-129	907
8	791	529-430-1-129	791
9	800	529-430-1-129	800
10	671	529-430-1-129	671

NAANTALIN KAUPUNKI 1:500 Tekninen tonttijako 122002101

Kaupunginosa	122
Kortteli	21
Tontit	1, 2, 3, 4, 5, 6, 7, 8, 9, 10
Asemakaava	Ak-367 / 12.12.2022
Tonttijaon laatinut 3.8.2023	Seija Malmsten, toimitusinsinööri
Hyväksytty asemakaavan yhteydessä	12.12.2022